
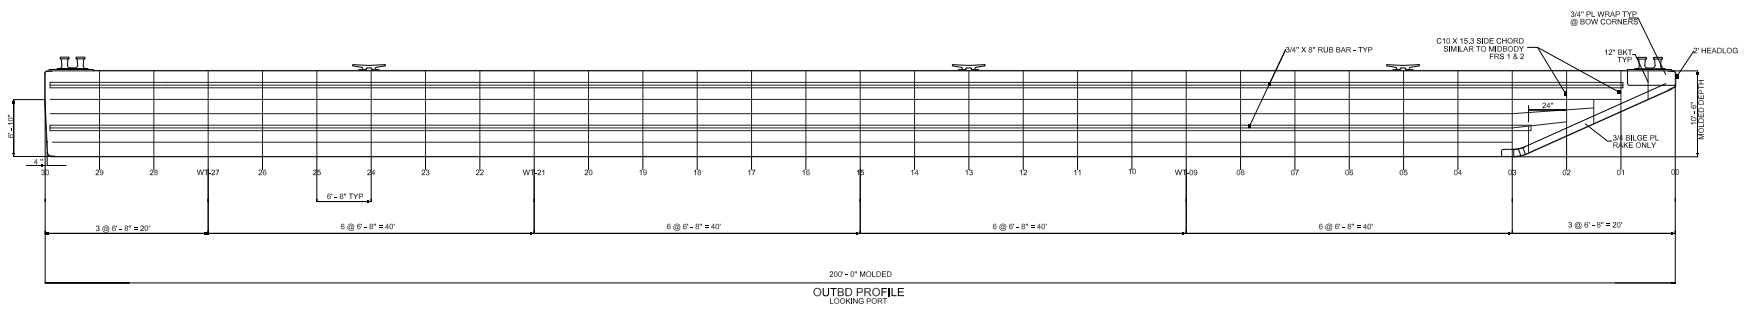


ZONE/REV	DESCRIPTION	DATE	APPROVED

200'-0" MOLDED LOA

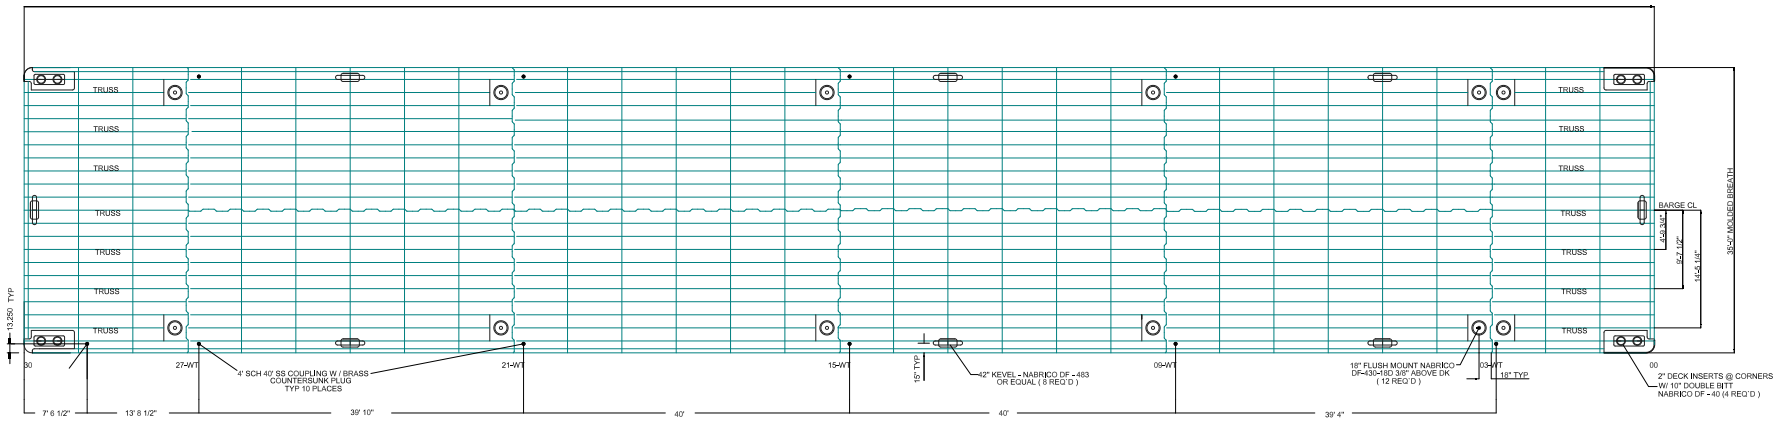

CONTRACT NO.	CBC 1501	LAD SERVICES	
DWG BY	DLT	140 East Stephens Road	Stennis, MS, Louisiana 39220
CHK BY		DATE	10/30/19
DESIGNER		200' X 35' X 10' 6" 2000 PSF DECK BARGE GENERAL ARRANGEMENT	
DRG. CODE		SCALE	AS SHOWN
DATE ENCL.		REVISED	CBC 1556 CBC 1557 CBC 1559 CBC 1560 CBC 1565 CBC 1586
		DATE	11/25
		NO.	2
		REVISED	1

DRAWING NO. 19-00000

A

